


BARRIER RAIL IN A CONTINUOUS UNIT SHALL NOT BE CAST UNTIL ALL SLAB CONCRETE IN THE UNIT HAS BEEN CAST AND HAS REACHED A MINIMUM COMPRESSIVE STRENGTH OF 3,000 PSI.

ALL REINFORCING STEEL IN BARRIER RAILS SHALL BE EPOXY COATED.

WHEN EVAZOTE JOINT SEAL IS REQUIRED, THE JOINT IN THE DECK SHALL BE SAWED PRIOR TO THE CASTING OF THE BARRIER RAIL.

THE #5S3 AND #5S4 BARS SHALL BE INSTALLED, USING AN ADHESIVE ANCHORING SYSTEM, AFTER SAWING THE JOINT. FOR ADHESIVELY ANCHORED ANCHOR BOLTS OR DOWELS, SEE SPECIAL PROVISIONS. THE YIELD LOAD FOR THE #5S3 AND #5S4 BARS IS 18.6 KIPS. FIELD TESTING FOR THE ADHESIVE BONDING SYSTEM IS NOT REQUIRED.

VERTICAL GROOVED CONTRACTION JOINTS, 1/2" IN DEPTH, SHALL BE TOOLED IN ALL EXPOSED FACES OF THE BARRIER RAIL AND IN ACCORDANCE WITH ARTICLE 825-10(B) OF THE STANDARD SPECIFICATIONS. THE CONTRACTION JOINT SHALL BE LOCATED AT EACH THIRD POINT BETWEEN BARRIER RAIL EXPANSION JOINTS. ONLY ONE CONTRACTION JOINT IS REQUIRED AT MIDPOINT OF BARRIER RAIL SEGMENTS LESS THAN 20 FEET IN LENGTH AND NO CONTRACTION JOINTS ARE REQUIRED FOR THOSE SEGMENTS LESS THAN 10 FEET IN LENGTH.

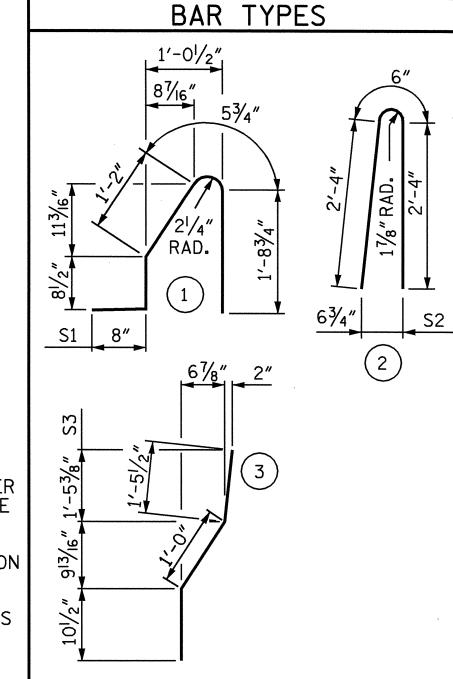

ALL BAR DIMENSIONS ARE OUT TO OUT

RTIL OF MATERIAL

FOR CONCRETE BARRIER RAIL ONLY  BAR NO. SIZE TYPE LENGTH WEIGHT  ** S1 446 **5 1 4'-9" 2210  ** S2 446 **5 2 5'-2" 2403  ** S3 12 **5 3 3'-4" 42
** S1       446       **5       1       4'-9"       2210         ** S2       446       **5       2       5'-2"       2403         ** S3       12       **5       3       3'-4"       42
** S2       446       **5       2       5'-2"       2403         ** S3       12       **5       3       3'-4"       42
** S2       446       **5       2       5'-2"       2403         ** S3       12       **5       3       3'-4"       42
* S3 12 #5 3 3'-4" 42
* S4   12   #5   STR   3'-2"   40
* B1
* B2
* B3   14   #5   STR   22'-7"   330

\* EPOXY COATED
REINFORCING STEEL 7980 LBS.
CLASS AA CONCRETE 45.8 CU. YDS.

457.60 LIN.FT

PROJECT NO. B-4334

DAVIDSON COUNTY

STATION: 27+49.00 -L-

CONCRETE BARRIER RAIL

STATE OF NORTH CAROLINA


DEPARTMENT OF TRANSPORTATION
RALEIGH

STANDARD


CONCRETE BARRIER RAIL

SEAL 10730 NGINEE

REVISIONS						SHEET NO.
NO.	BY:	DATE:	NO.	BY:	DATE:	S-15
1			3			TOTAL SHEETS
2			4			34

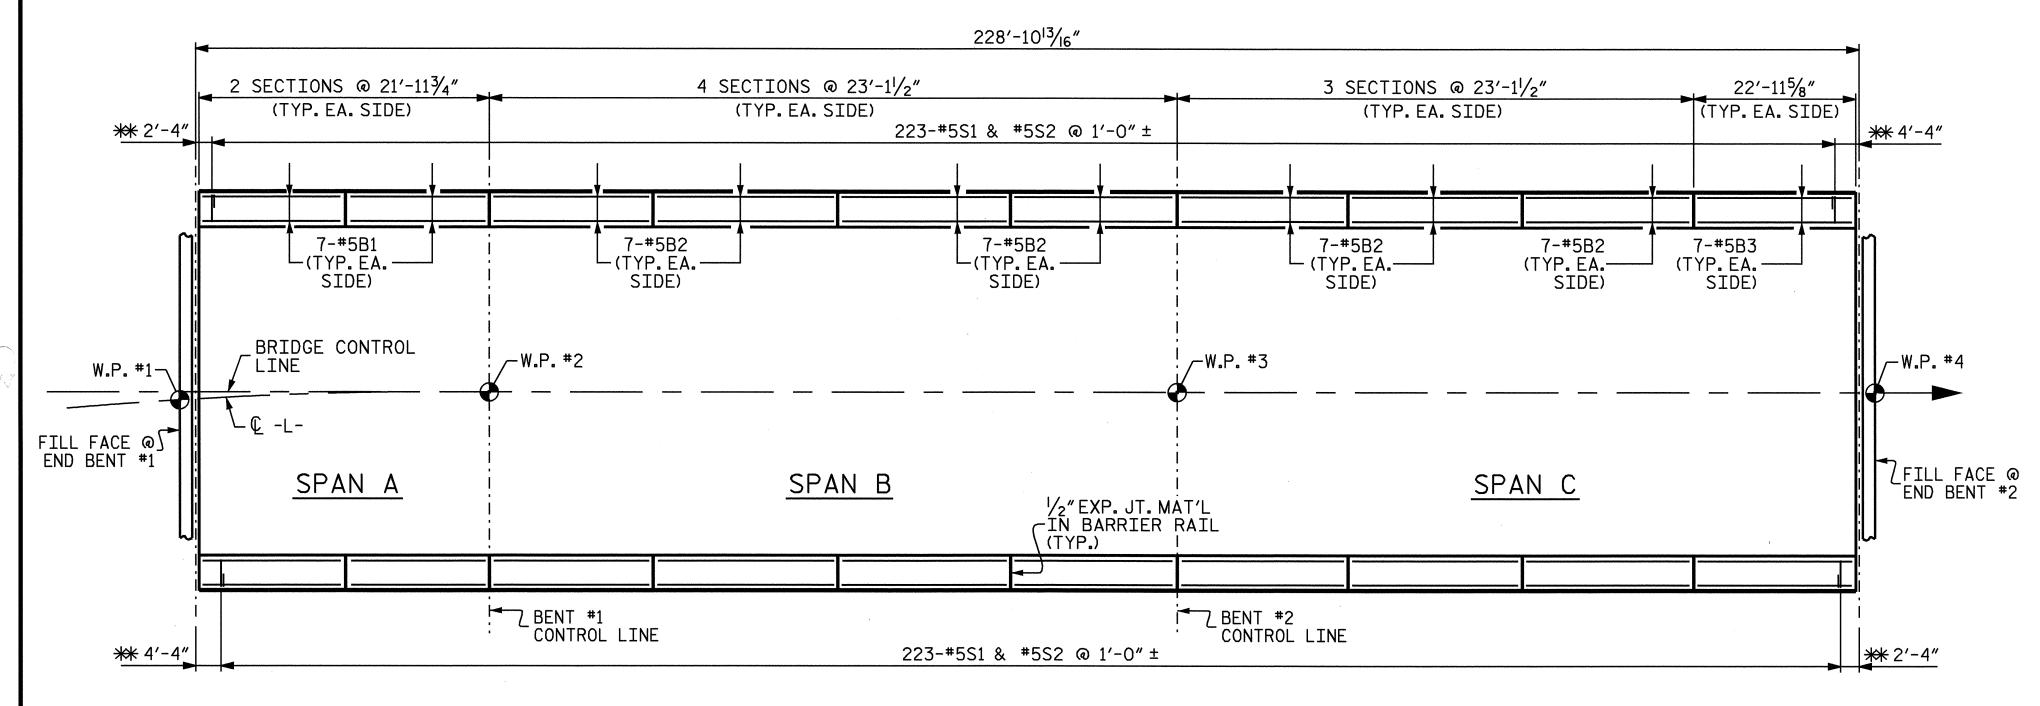


\*\* SEE "END OF RAIL DETAILS-PLAN VIEW" FOR ADDITIONAL REINFORCING STEEL.

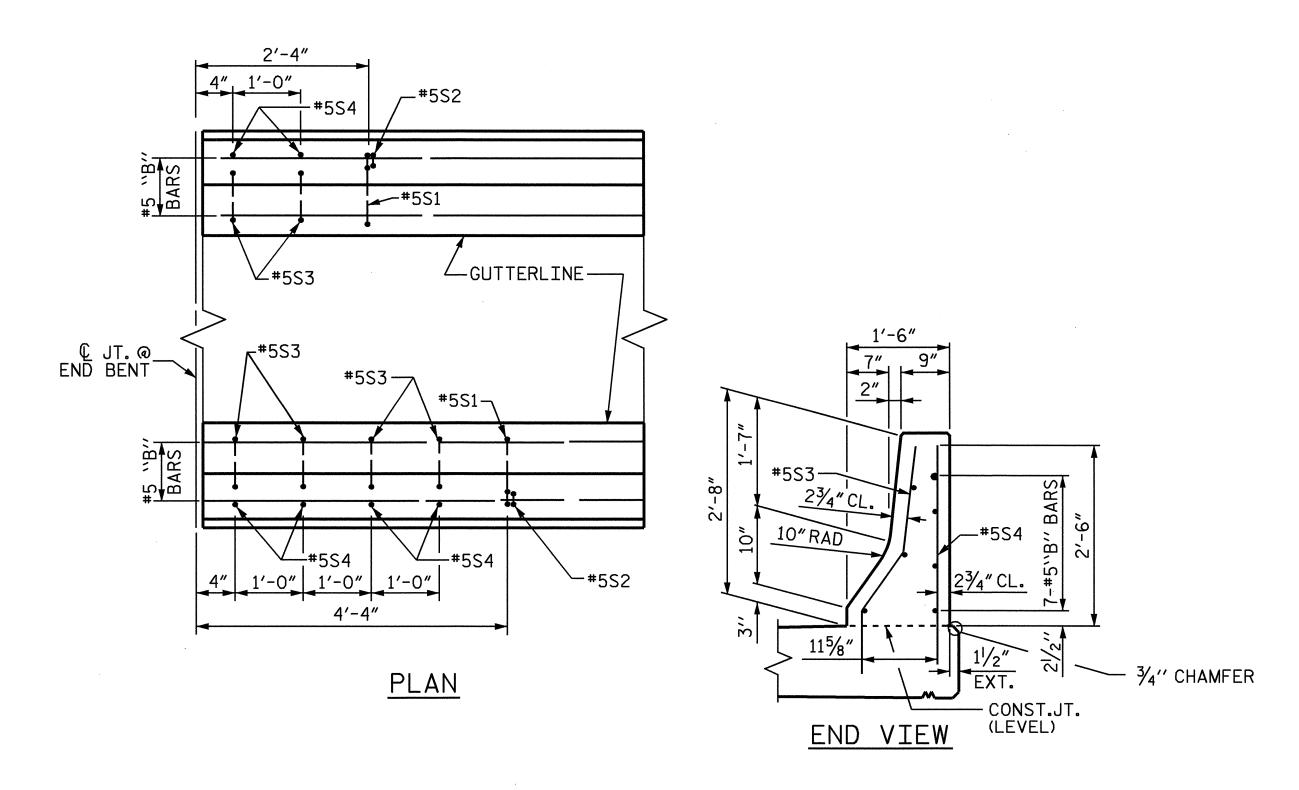


END OF RAIL DETAILS

FOR ADHESIVE ANCHORING AT SAWED JOINTS

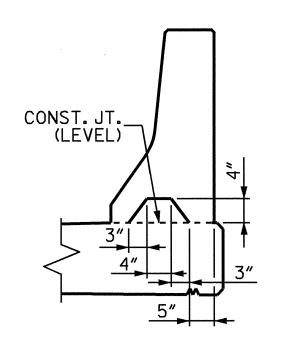


SECTION S-S

@ DAM IN OPEN JOINT
(THIS IS TO BE USED ONLY
WHEN SLIP FORM IS USED)

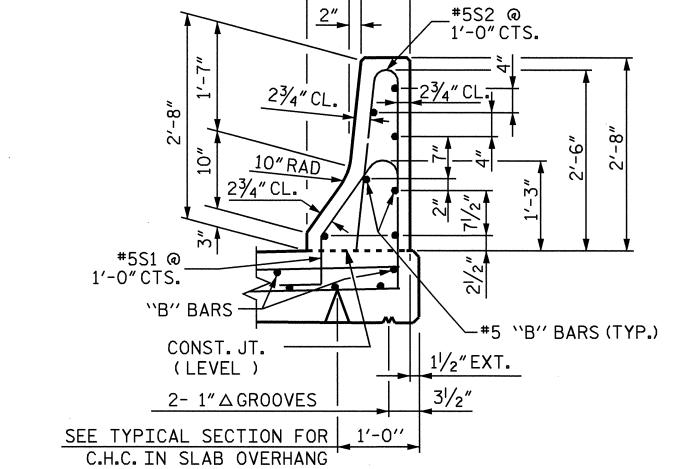

SECTION THRU RAIL

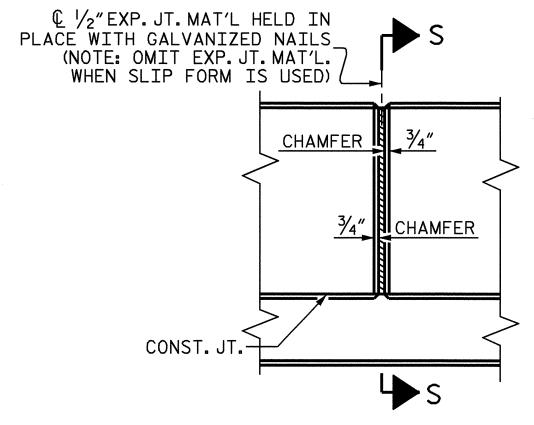

ELEVATION @ EXPANSION JOINTS

BARRIER RAIL DETAILS

ASSEMBLED BY : M. M. P. / DAD DATE : 10/9/02 CHECKED BY : H. T. BARBOUR DATE : 11/02 DRAWN BY : ARB 5/87 REV. 7/17/98 RWW/LES CHECKED BY : SJD 9/87 REV. 10/17/00R RWW/LES RWW/LES

-